


武平县中山镇龙济村堆土场土方计算图


计算说明:

1. 本图单位为：长度单位m，面积单位m²，体积单位m³。
2. 使用南方测绘软件方格网法5米*5米进行土方计算。

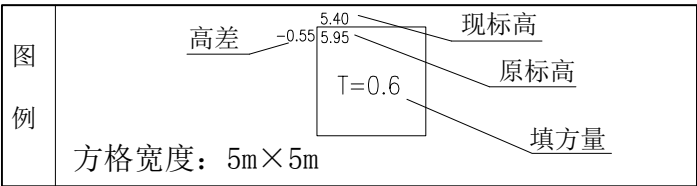

挖方

0.0
17.1
92.5
186.9
248.9
261.8
237.2
401.7
658.8
788.1
862.1
974.4
1135.1
1253.6
1338.2
1330.0
1229.4
1074.8
788.7
462.1
274.5
124.7
71.6
11.3

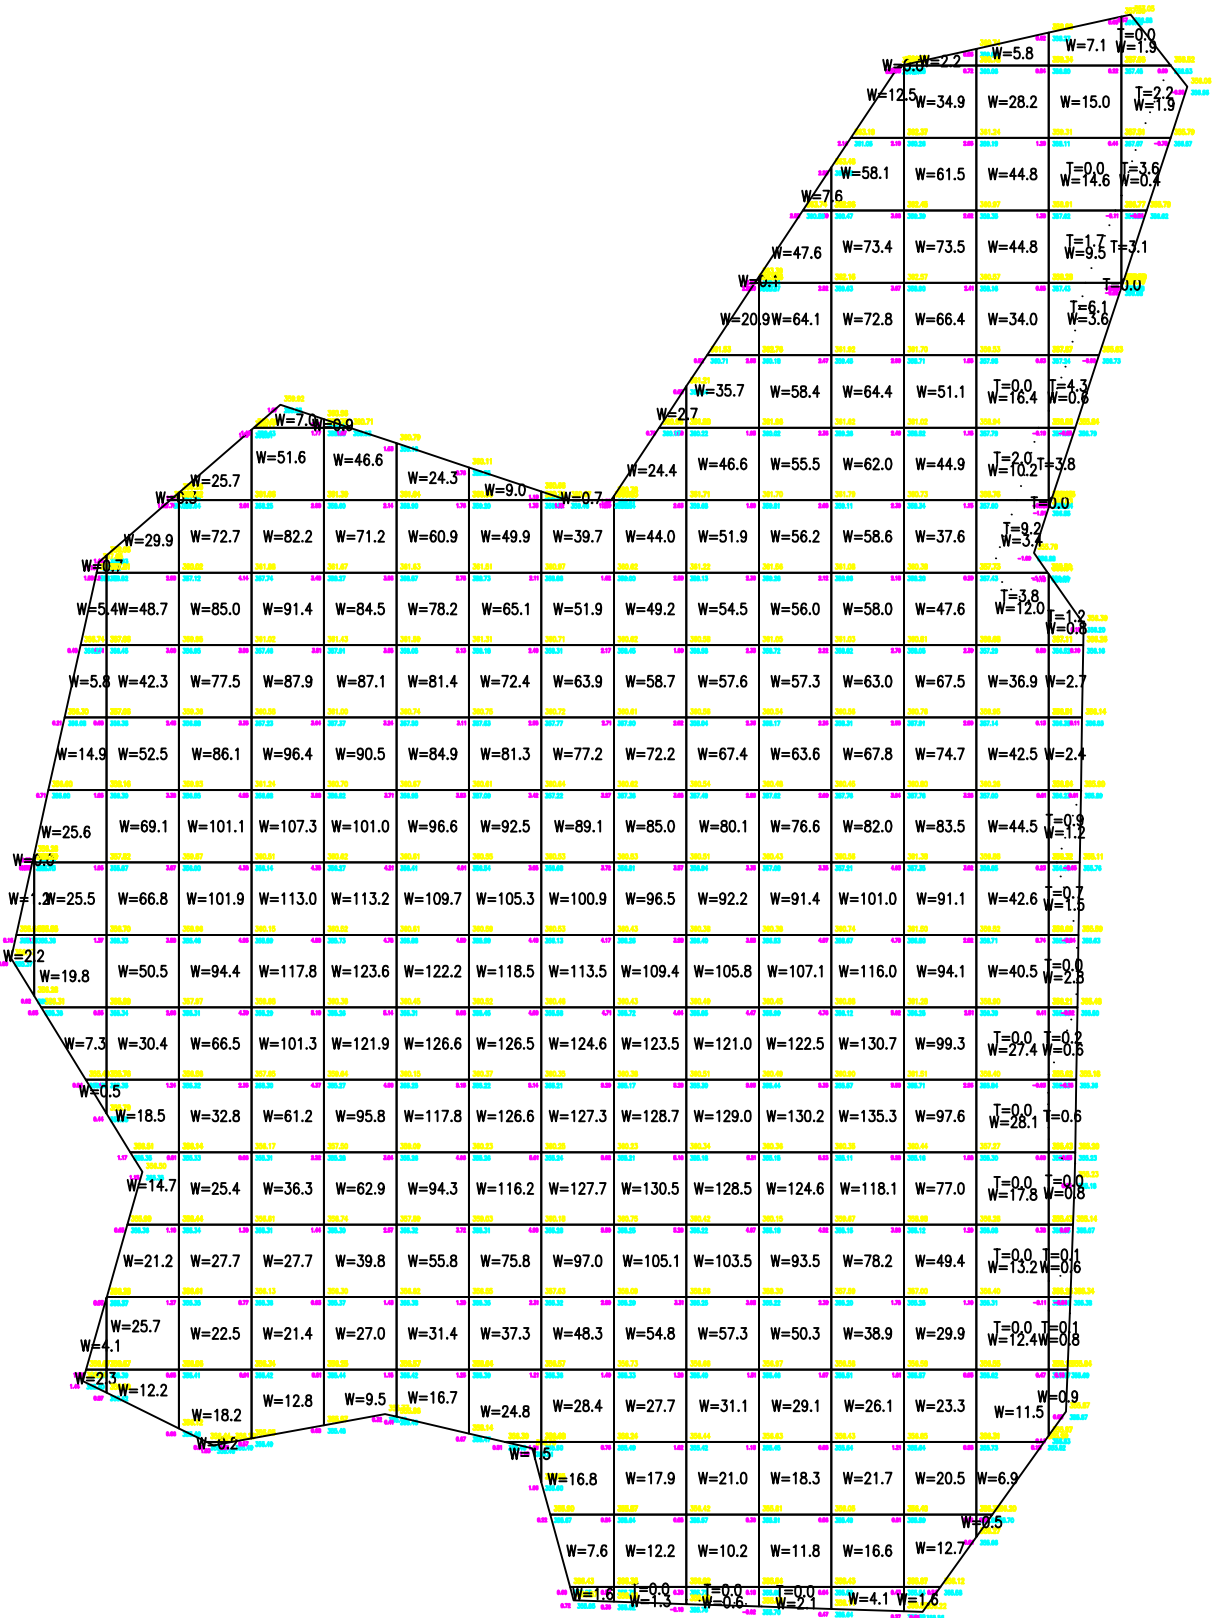

总面积	5636.2	0.0	0.0	0.0	0.0	0.0	0.0	0.0	0.0	0.0	0.0	0.0	0.0	0.0	0.0	0.0	15.2	19.7	8.9	0.0	填方
总填方	43.8																				
总挖方	13823.5																				